

**SCDHEC OFFICE OF OCEAN AND COASTAL RESOURCE MANAGEMENT  
PERMIT APPLICATION PUBLIC NOTICE**

**April 11, 2008**

**Permit Number:** OCRM-08-515-S  
**Permit ID:** 62866

The SCDHEC Office of Ocean and Coastal Resource Management has received an application for a permit for the alteration of a critical area. This application was submitted pursuant to the Coastal Zone Management Act (Act 123) of the 1977 South Carolina General Assembly. The application, in brief, is described as follows:

**APPLICANT:** J Whitner Kennedy  
c/o Fetter Marine  
3469 Hwy 905  
Conway SC 29526

**LOCATION:** On and adjacent to Murrells Inlet Creek at 884 S Waccamaw Dr, Garden City, Georgetown County, South Carolina.  
TMS#: 41-0112-013-00-00.

**WORK:** The work as proposed and shown on the attached plans consists of constructing a vinyl bulkhead. Specifically the applicant seeks to build a 60' long replacement bulkhead 18" channelward of the existing bulkhead. The preexisting dock and floating dock will be removed and then replaced after the work has been completed. The project is for erosion control.

This public notice is being distributed to all known interested persons and agencies to assist in developing facts on which a decision by OCRM can be based. Comments concerning the proposed work should be submitted in writing, setting forth sufficient detail to furnish a clear understanding of the reasons for support or opposition.

The decision to issue or deny a permit will be based on the individual merits of the application, the policies specified in the South Carolina Coastal Zone Management Act, and the considerations outlined in the State of South Carolina Coastal Zone Management Program. Interested parties who wish to be notified of final permit action must notify OCRM in writing of this request.


*To assure review by OCRM, comments regarding this application must be received by OCRM on or before April 26, 2008. For further information please contact the project manager for this activity, **\*\*insert name\*\*** at 843-238-4528.*

**PLEASE REPLY TO:**

SCDHEC OFFICE OF OCEAN AND COASTAL RESOURCE MANAGEMENT  
927 Shine Avenue  
Myrtle Beach, South Carolina 29577

**Please refer to P/N# OCRM-08-515-S**

  
Christopher Stout, Wetland Project Manager

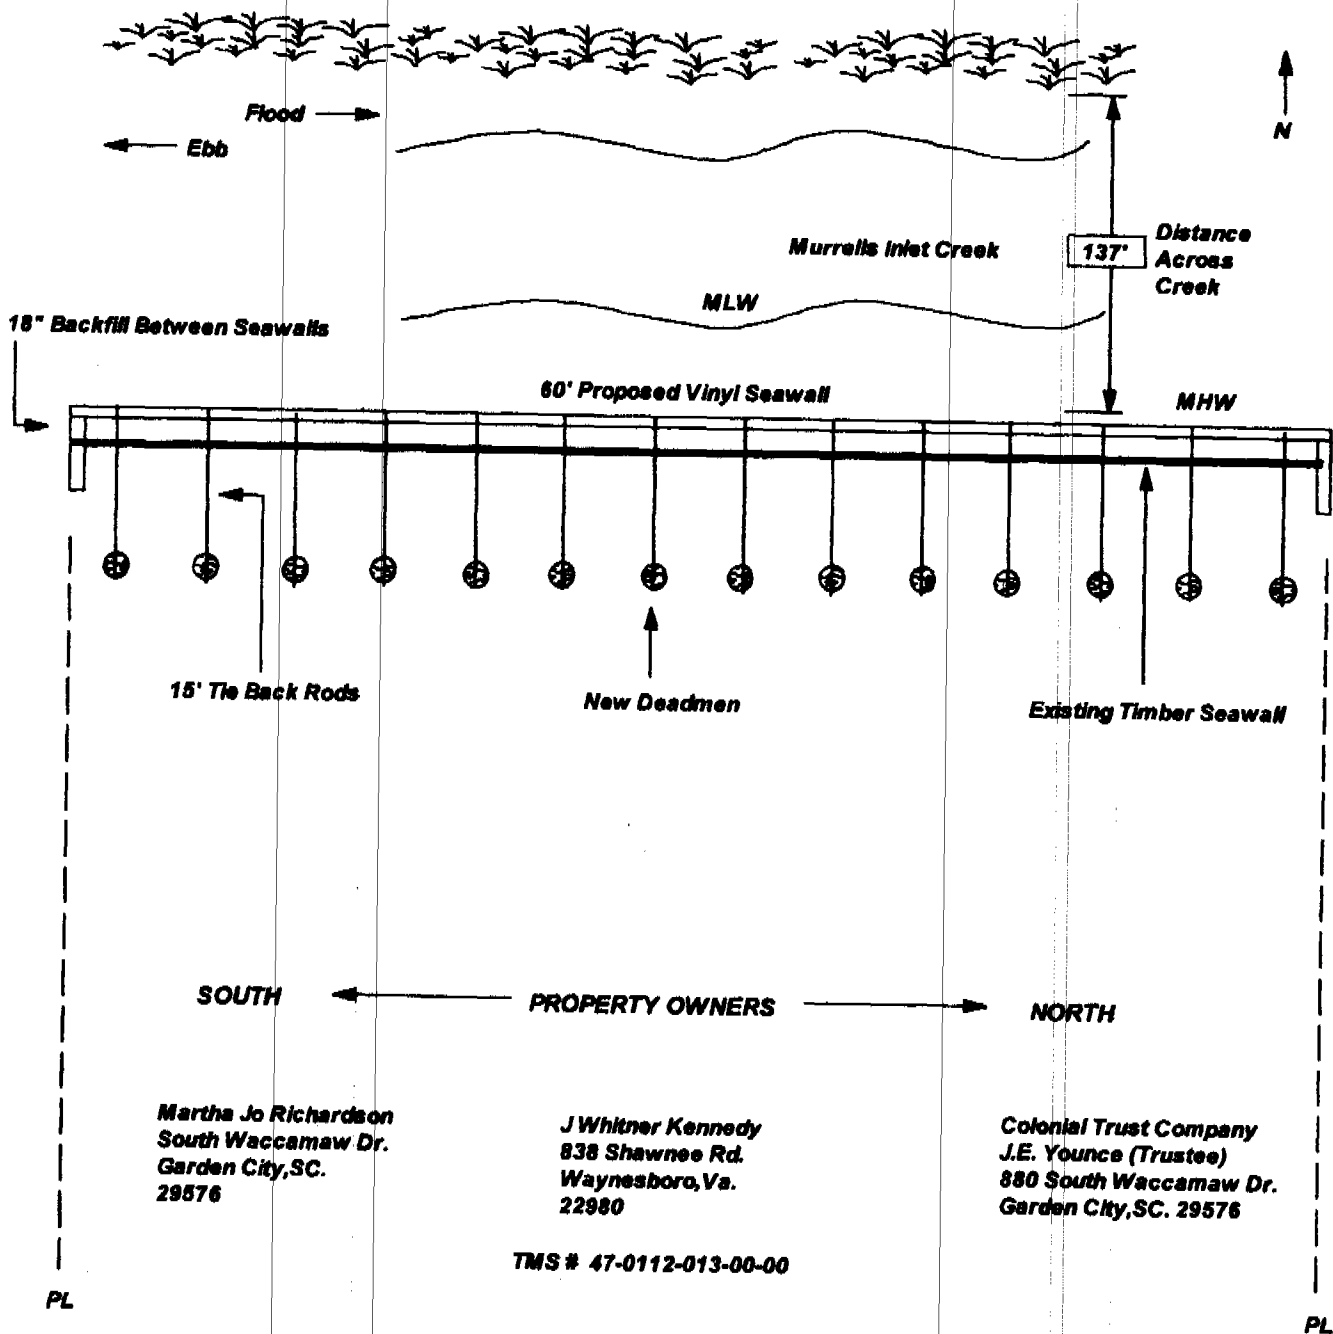



## TOP VIEW

For Permitting Purposes Only  
Drawing Not To Scale

Applicant: J. Whitner Kennedy  
Address: 884 South Waccamaw Dr.  
Garden City, SC. 29576  
Waterbody: Murrells Inlet Creek  
County: Georgetown

P/N # OCRM-08-515-3

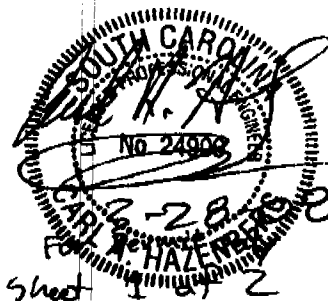

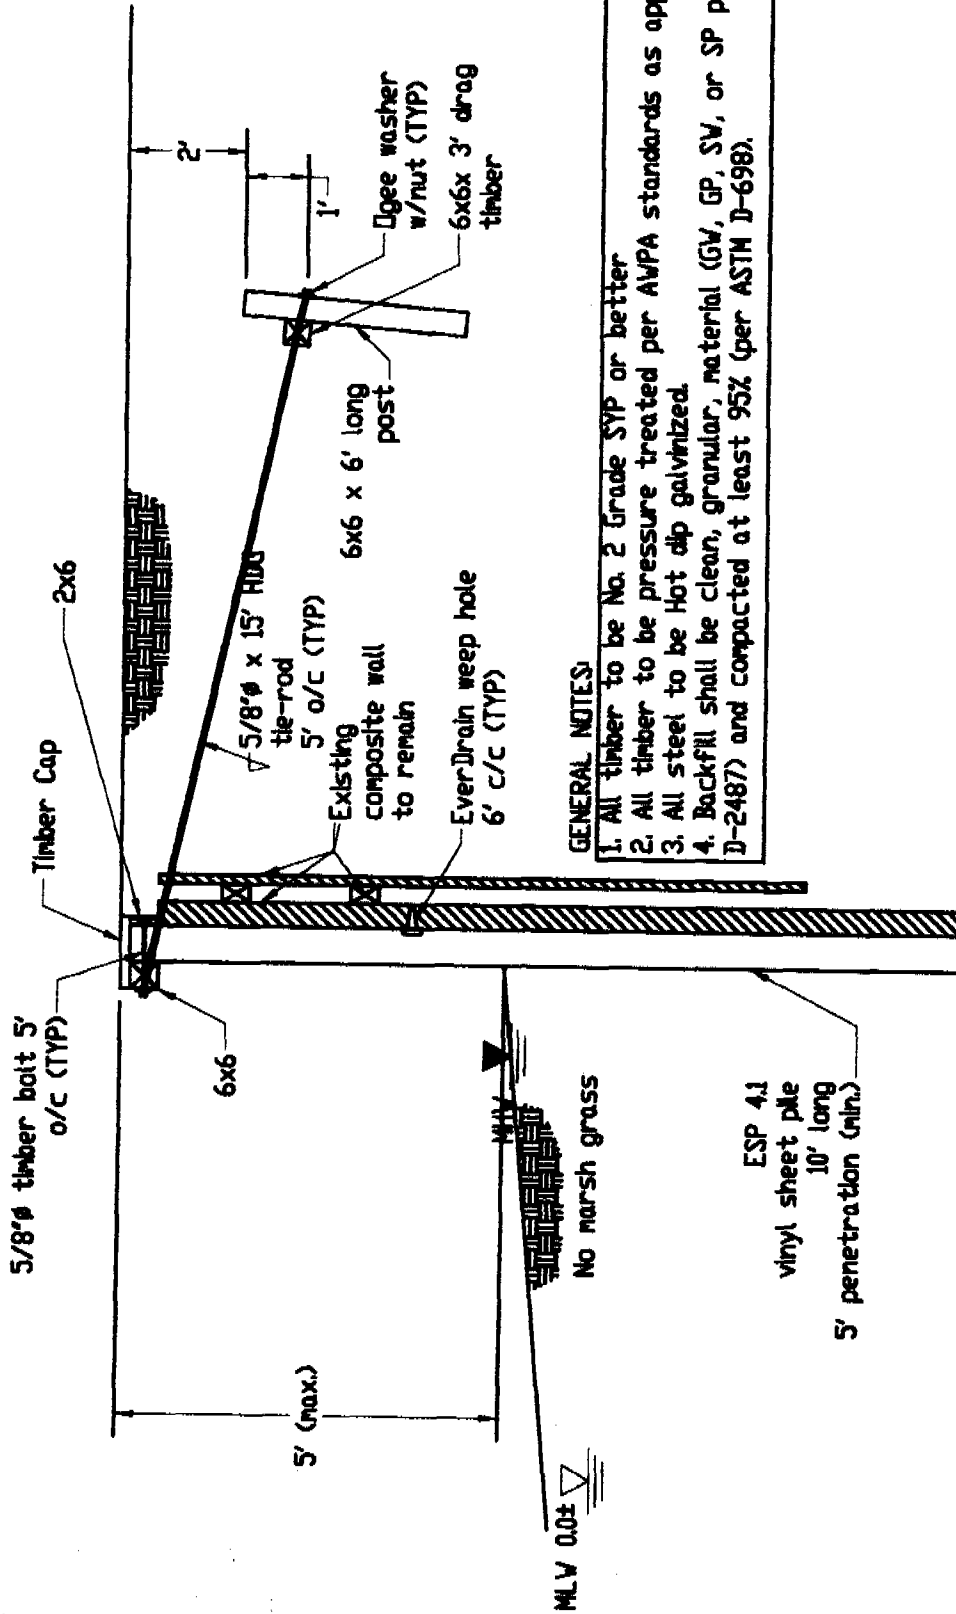

#### GENERAL NOTES:

1. All timber to be No. 2 Grade SYP or better
2. All timber to be pressure treated per AVPA standards as applicable.
3. All steel to be Hot dip galvanized.
4. Backfill shall be clean, granular, material (GV, GP, SV, or SP per ASTM D-2487) and compacted at least 95% (per ASTM D-698).

## SECTION A-A (Timber Deadman Option)

Scale: As noted


APPLICANT: J. Whitner Kennedy  
 ACTIVITY: Bulkhead Replacement  
 P/N #: *CRM-08-575-S*  
 LOCATION: 884 South Vaccanaw Dr., Garden City, SC 29576  
 COUNTY: Georgetown  
 DATE: 3/28/08

ADJACENT PROPERTY OWNERS:  
 1. Martha Jo Richardson  
 2. Colonial Trust Co.

SCALE: NTS  
 SHEET: 2 OF 2



Everlast Synthetic Products, LLC  
 1000 Vinygate Pkwy, S-100  
 Woodstock, GA 30189  
 (678)-388-7781

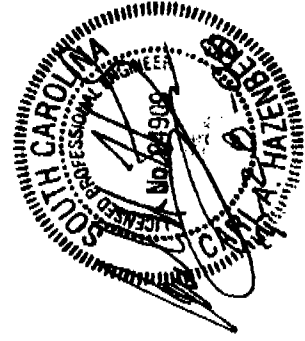

FOR PERMITTING ONLY -  
 NOT FOR CONSTRUCTION

Location Map      Not to Scale

SITE

MOONFISH

S. WACCAWAW DRIVE

884 SOUTH VACCANAW DRIVE  
TMS # 41-0112-013-00-00  
FEMA MAP 450085 0159 D DATED 12-20-2000  
THIS LOT IS FLOOD ZONE AE 14

SOUTH WACCAMAW DRIVE

REF. PLAT: PLAT BOOK N Page 40

APRIL 7, 2008  
SCALE: 1" = 40'

RECEIVED  
JUN 1 2006  
DHEC-OCRM  
NATLLE BEACH OFFICE

**J. WHITNER KENNEDY**

**SUBMITTED FOR**

**GEORGETOWN COUNTY, S.C.**

**GARDEN CITY**

**Block 18**

**LOT 14A**

P/N# DCRm-08-515-5


NOT TO SCALE

**MAPQUEST**


**RECEIVED**

APR 01 2008

**DHEC-OCRM**  
MYRTLE BEACH OFFICE

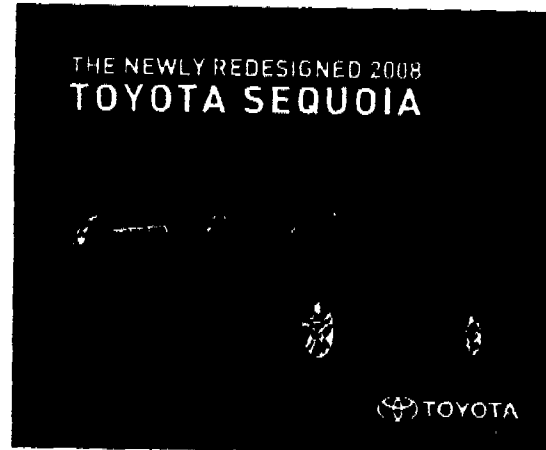

A: 884 S Waccamaw Dr, Murrells Inlet, SC 29576-5921

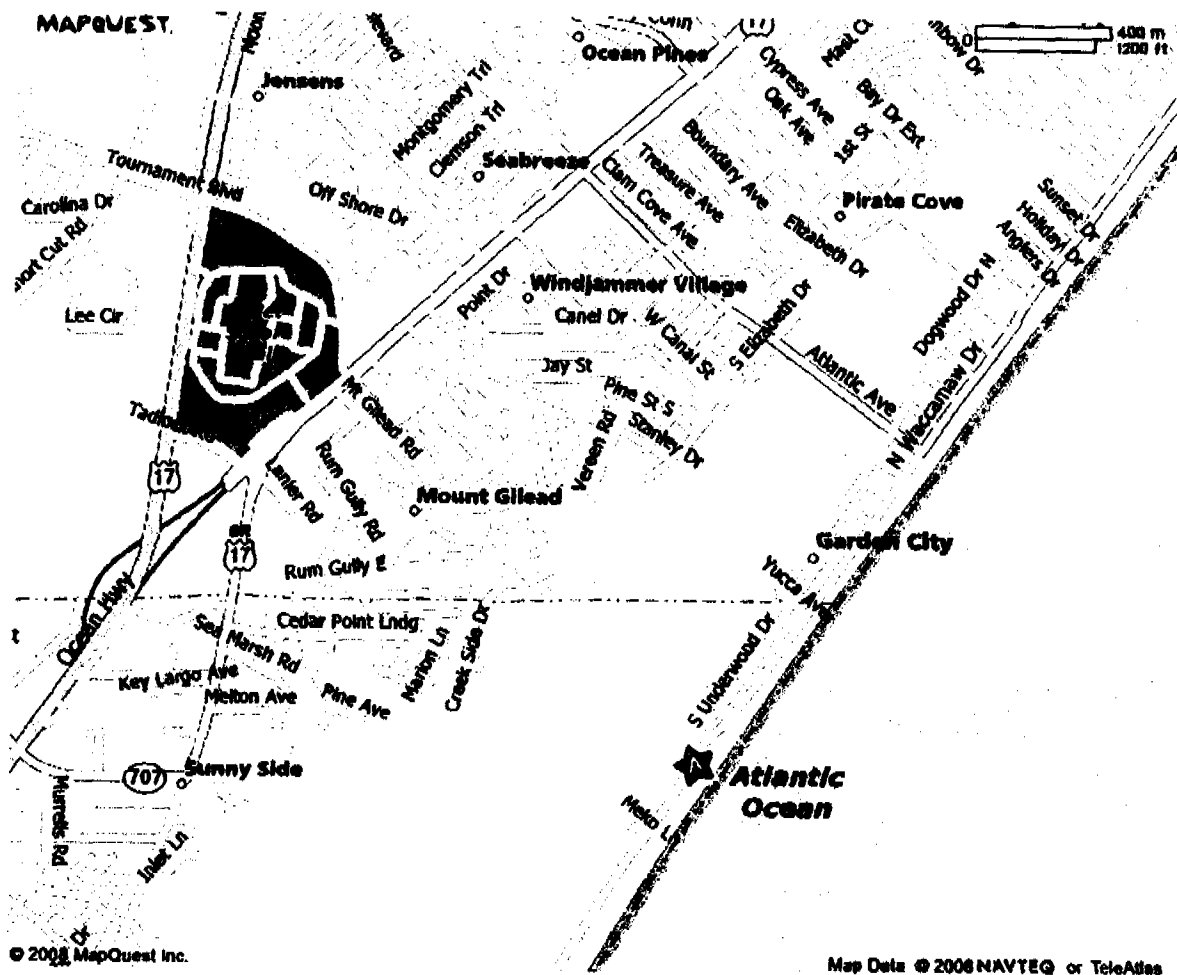

All rights reserved. Use subject to License/Copyright | Map Legend  
Directions and maps are informational only. We make no warranties on the accuracy of their content, road conditions or route usability or expeditiousness. You assume all risk of use. MapQuest and its suppliers shall not be liable to you for any loss or delay resulting from your use of MapQuest. Your use of MapQuest means you agree to our Terms of Use

P/N# OCRM-08-515-S